


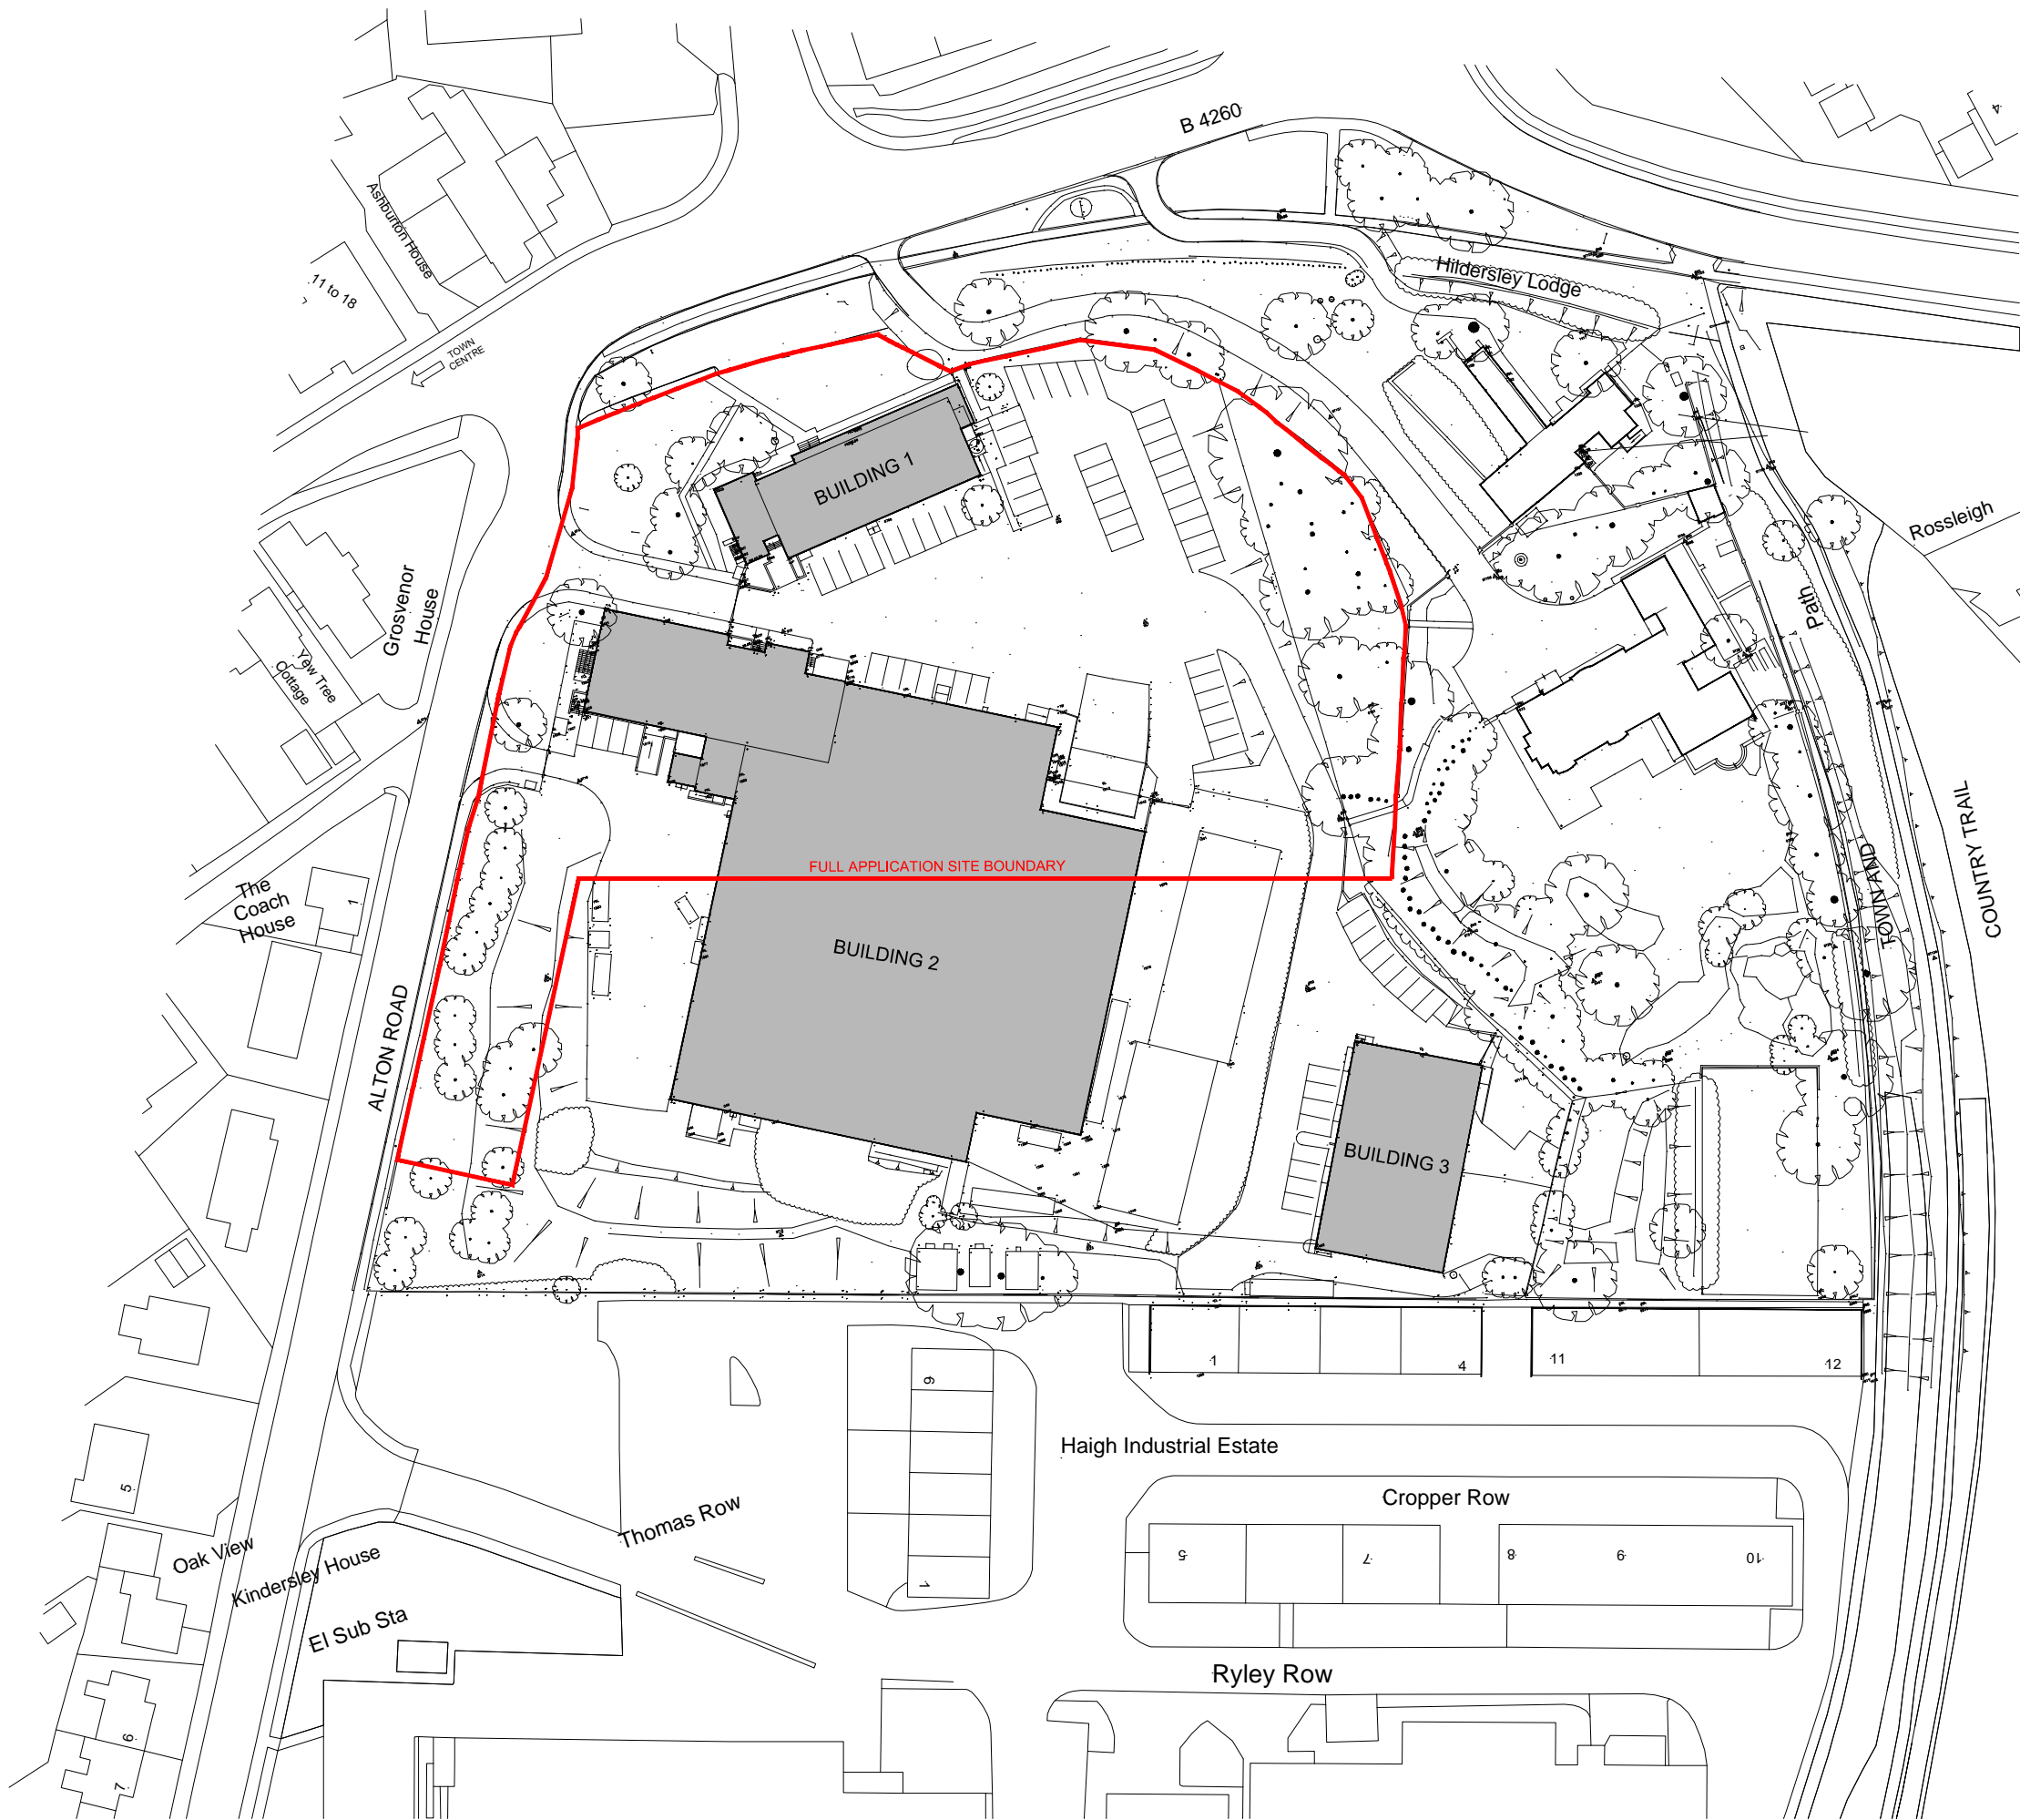

clients logo

**FULL APPLICATION SITE AREA:**  
9879 m<sup>2</sup>



REV	DATE	DESCRIPTION	BY
3	22.02.18	Amended to consultant's comments	AW
2	21.02.18	Amended to consultant's comments	AW
1	16.01.18	Base plan updated	AW

IN CASE OF DISCREPANCY OR DISCREPANCIES PLEASE REFER TO ARCHITECT FOR INSTRUCTIONS.  
DRAWING AND SUITABILITY NUMBERS IN ACCORDANCE WITH BILLING 2007.  
THIS DRAWING SHOULD NOT BE SCALED.  
THIS DRAWING IS COPYRIGHT.

**SUITABILITY NUMBER KEY:**

<b>WIP</b>	S0 - Work in Progress*	<b>DOCUMENTATION - SIGN-OFF</b>	A - Fit for construction
<b>SHARED</b>	S1 - Fit for co-ordination**	B - Fit for construction, with comments	
	S2 - Fit for information	C - Comprehensive revisions needed	
	S3 - Fit for internal review and comment	<b>ARCHIVE</b>	AB - As Built
	S4 - Fit for construction approval	FC - Final Construction	
<b>DOCUMENTATION</b>	D1 - Fit for costing		* For internal pre-issue usage only.
	D2 - Fit for tender		** For model file usage only.
	D3 - Fit for contractor design		
	D4 - Fit for manufacture/ procurement		

**boyesrees**  
4th Floor, Greyfriars House  
Greyfriars Road, Cardiff CF10 3AL  
Tel: 029 2055 8900 Fax: 029 2039 9592  
www.boyesrees.co.uk  
Registered office: As above Reg. No. 295 1683 (England & Wales)

**PROJECT TITLE:**  
Proposed Lidl Store at Alton Road Ross-on-Wye

**DRAWING TITLE:**  
Land Registry Compliant Plan For Full Application only

DRAWN BY:	AW	SCALE:	1:1000 @ A3
JOB NO:	5989	DATE:	JAN. 18

SUITABILITY:	S0	REVISION:	3			
PROJECT	ORIGIN	VOLUME	LEVEL	TYPE	DISCIP.	NUMBER
5989	BR	V01	00	DR	A	000004