




clients logo

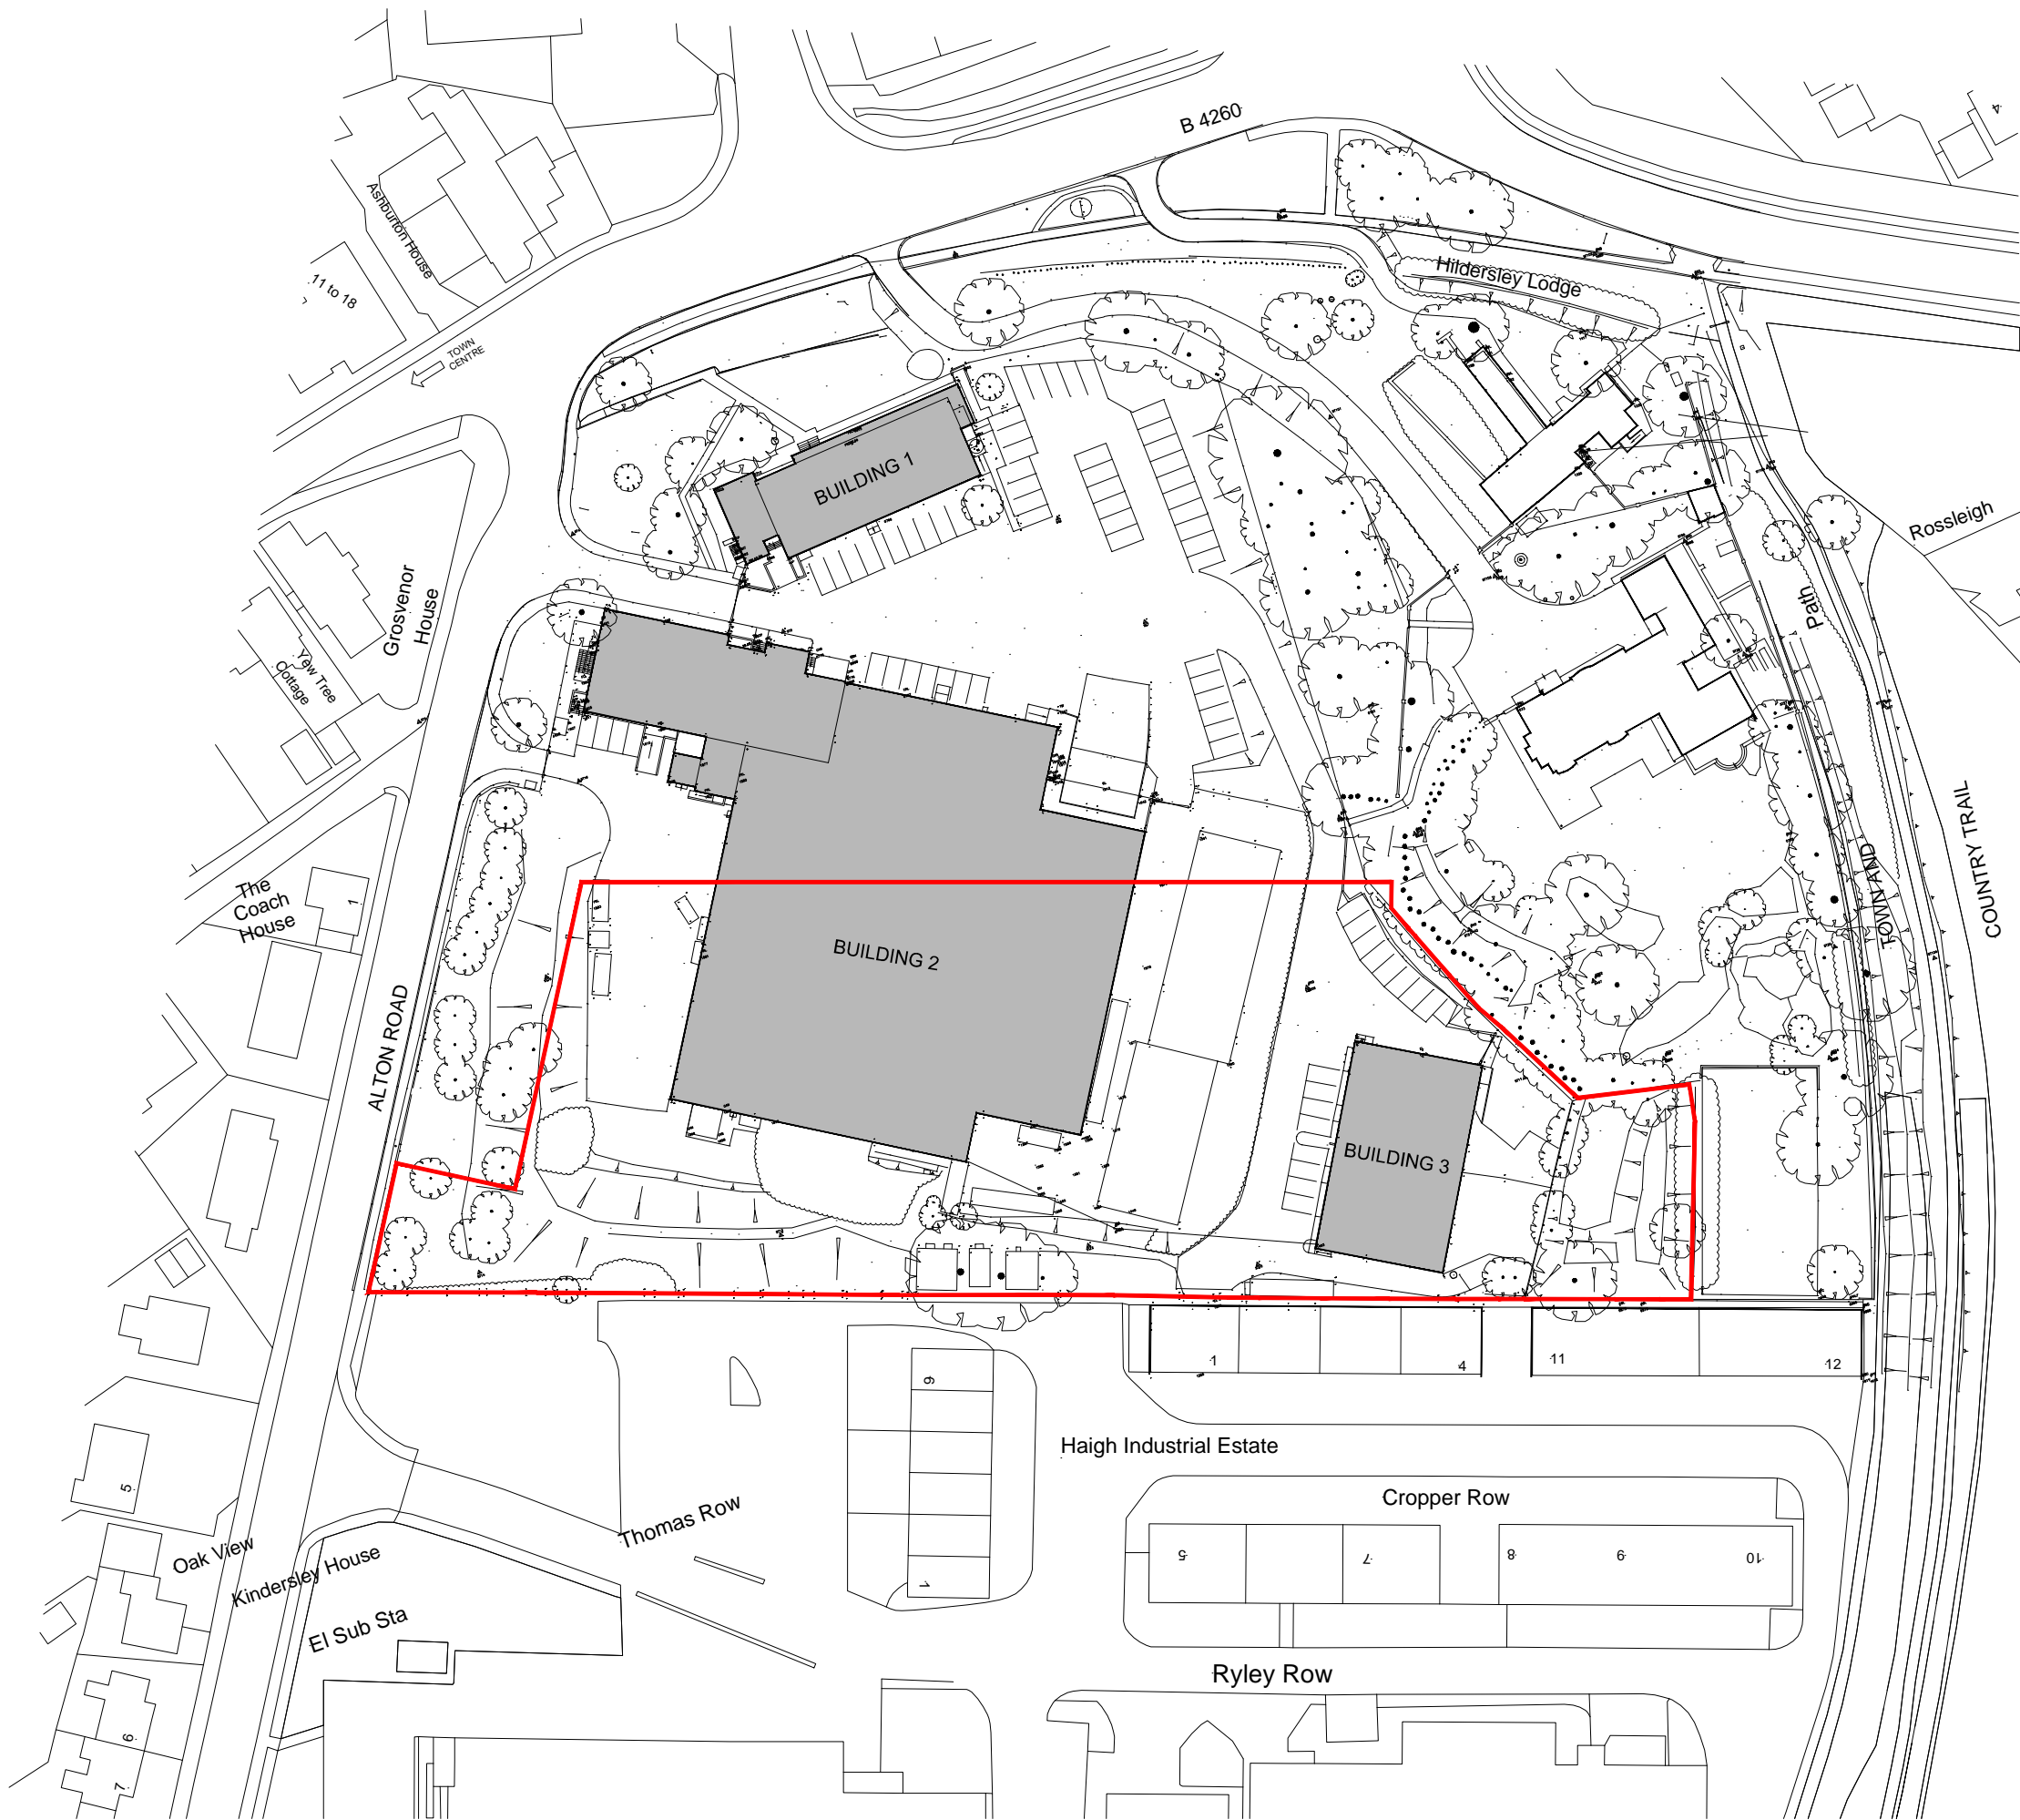

Outline Application Site Boundary
9503 m²



3	22.02.18	Amended to consultant's comments	AW
2	21.02.18	Amended to consultant's comments	AW
1	16.01.18	Base plan updated	AW
REV	DATE	DESCRIPTION	BY

IN CASE OF DISCREPANCY OR DISCREPANCIES PLEASE REFER TO ARCHITECT FOR INSTRUCTIONS.
DRAWING AND SUITABILITY NUMBERS IN ACCORDANCE WITH BILLING 2007.
THIS DRAWING SHOULD NOT BE SCALED.
THIS DRAWING IS COPYRIGHT.

SUITABILITY NUMBER KEY:

WIP	S0 - Work in Progress*	DOCUMENTATION - SIGN-OFF	A - Fit for construction
SHARED	S1 - Fit for co-ordination**	B - Fit for construction, with comments	AB - As Built
	S2 - Fit for information	C - Comprehensive revisions needed	FC - Final Construction
	S3 - Fit for internal review and comment	ARCHIVE	
	S4 - Fit for construction approval		
DOCUMENTATION	D1 - Fit for costing		* For internal pre-issue usage only.
	D2 - Fit for tender		** For model file usage only.
	D3 - Fit for contractor design		
	D4 - Fit for manufacture/ procurement		

boyesrees
4th Floor, Greyfriars House
Greyfriars Road, Cardiff CF10 3AL
Tel: 029 2055 8900 Fax: 029 2039 9592
www.boyesrees.co.uk
Registered office: As above Reg. No. 295 1683 (England & Wales)

PROJECT TITLE:
Proposed Lidl Store at Alton Road Ross-on-Wye

DRAWING TITLE:
Land Registry Compliant Plan For Outline Application only

DRAWN BY: AW SCALE: 1:1000 @ A3

JOB NO: 5989 DATE: JAN. 18

SUITABILITY: S0 REVISION: 3

PROJECT	ORIGIN	VOLUME	LEVEL	TYPE	DISCIP.	NUMBER
5989	BR	V01	00	DR	A	000005

